


# SUD House Renovation - Proposed Ground Floor Plan

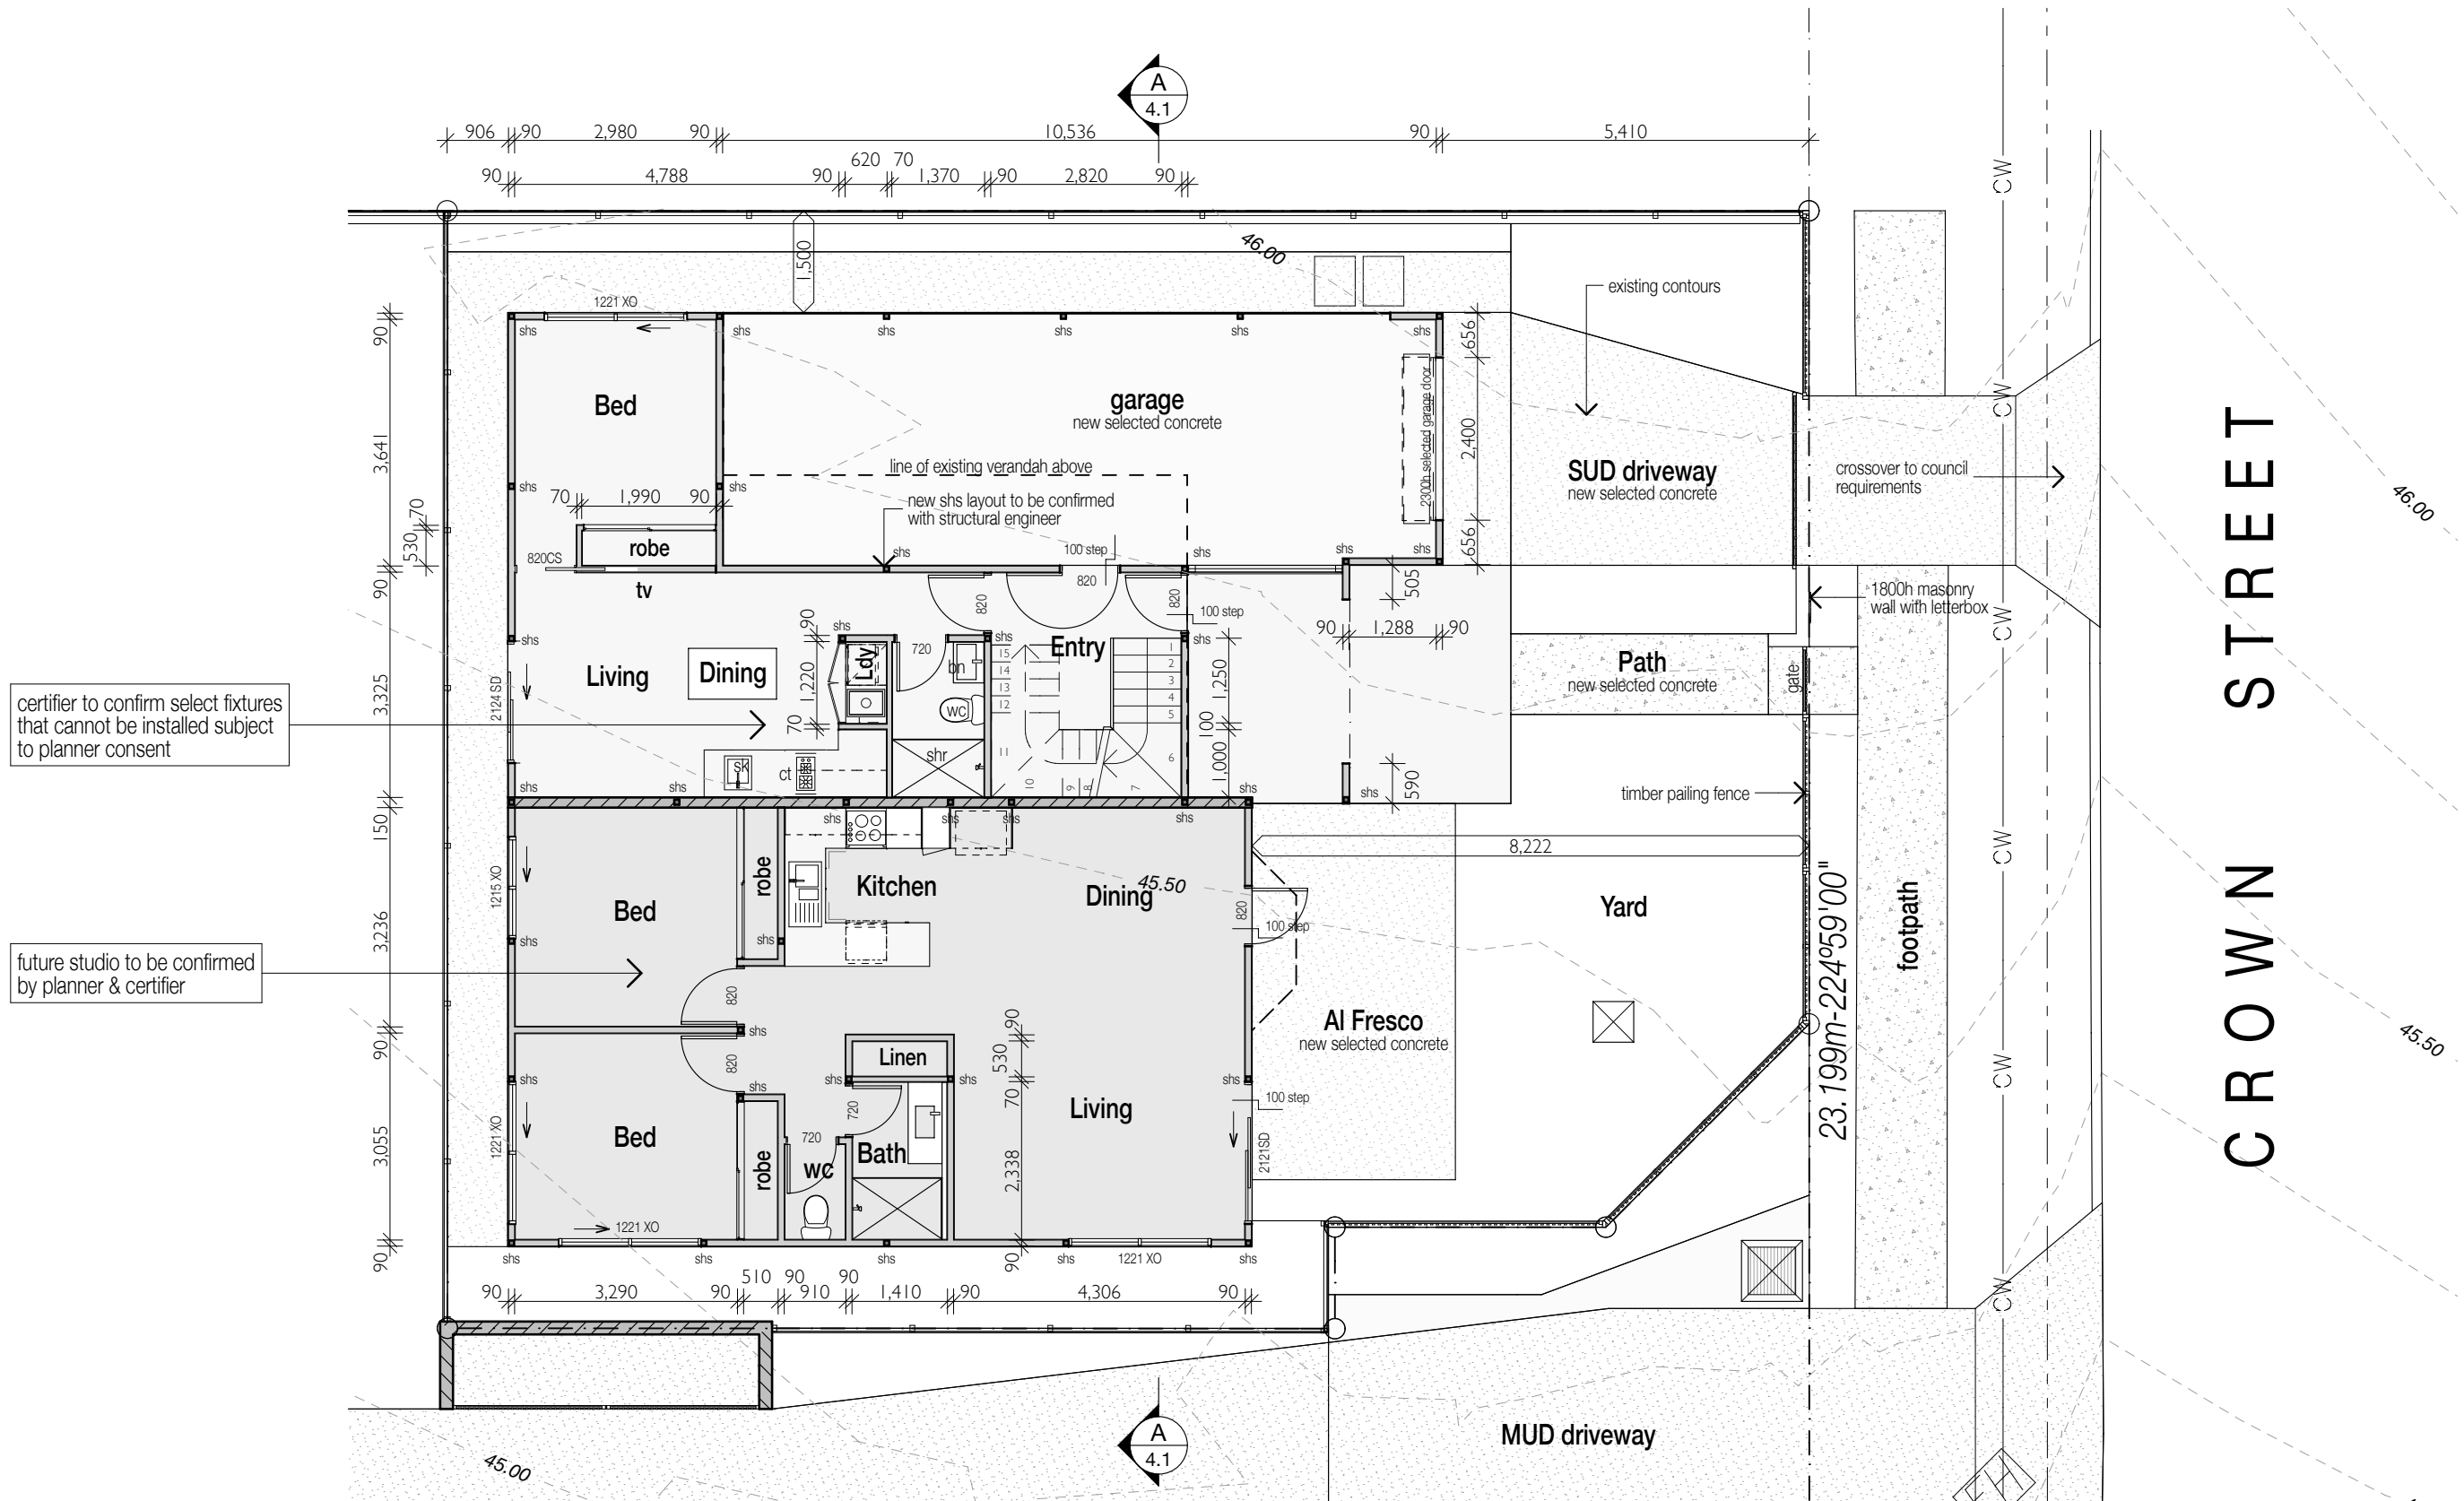

certifier to confirm select fixtures that cannot be installed subject to planner consent

future studio to be confirmed by planner & certifier

## BA ISSUE

SUBJECT TO PLANNING & CERTIFICATION APPROVALS



PROJECT  
Single Unit Dwelling  
35 Crown Street  
Holland Park Q

DRAWING TITLE  
Proposed Ground Floor Plan

DRAWN  
O.G.E

DATE  
24/06/2014

SCALE @ A3  
1:100

CLIENT  
Neil Walker

PROJECT No.  
13029

DRAWING No.  
BA2.4

ISSUE No.  
A

THIS DESIGN IS THE PROPERTY OF THE ARCHITECT. UNAUTHORISED USE OR REPRODUCTION WHOLLY OR IN PART MAY RESULT IN LEGAL ACTION.

O.G.E Group Pty. Ltd.  
Reg. No. 4212

Level 1 "The Old Courthouse"  
4 First Avenue, Maroochydore Q 4558


PO Box 1687  
Buddina Q 4575

design@ogegroup.com.au  
www.ogegroup.com.au

T 5444 8883  
F 5444 8887




# SUD House Renovation - Proposed First Floor Plan

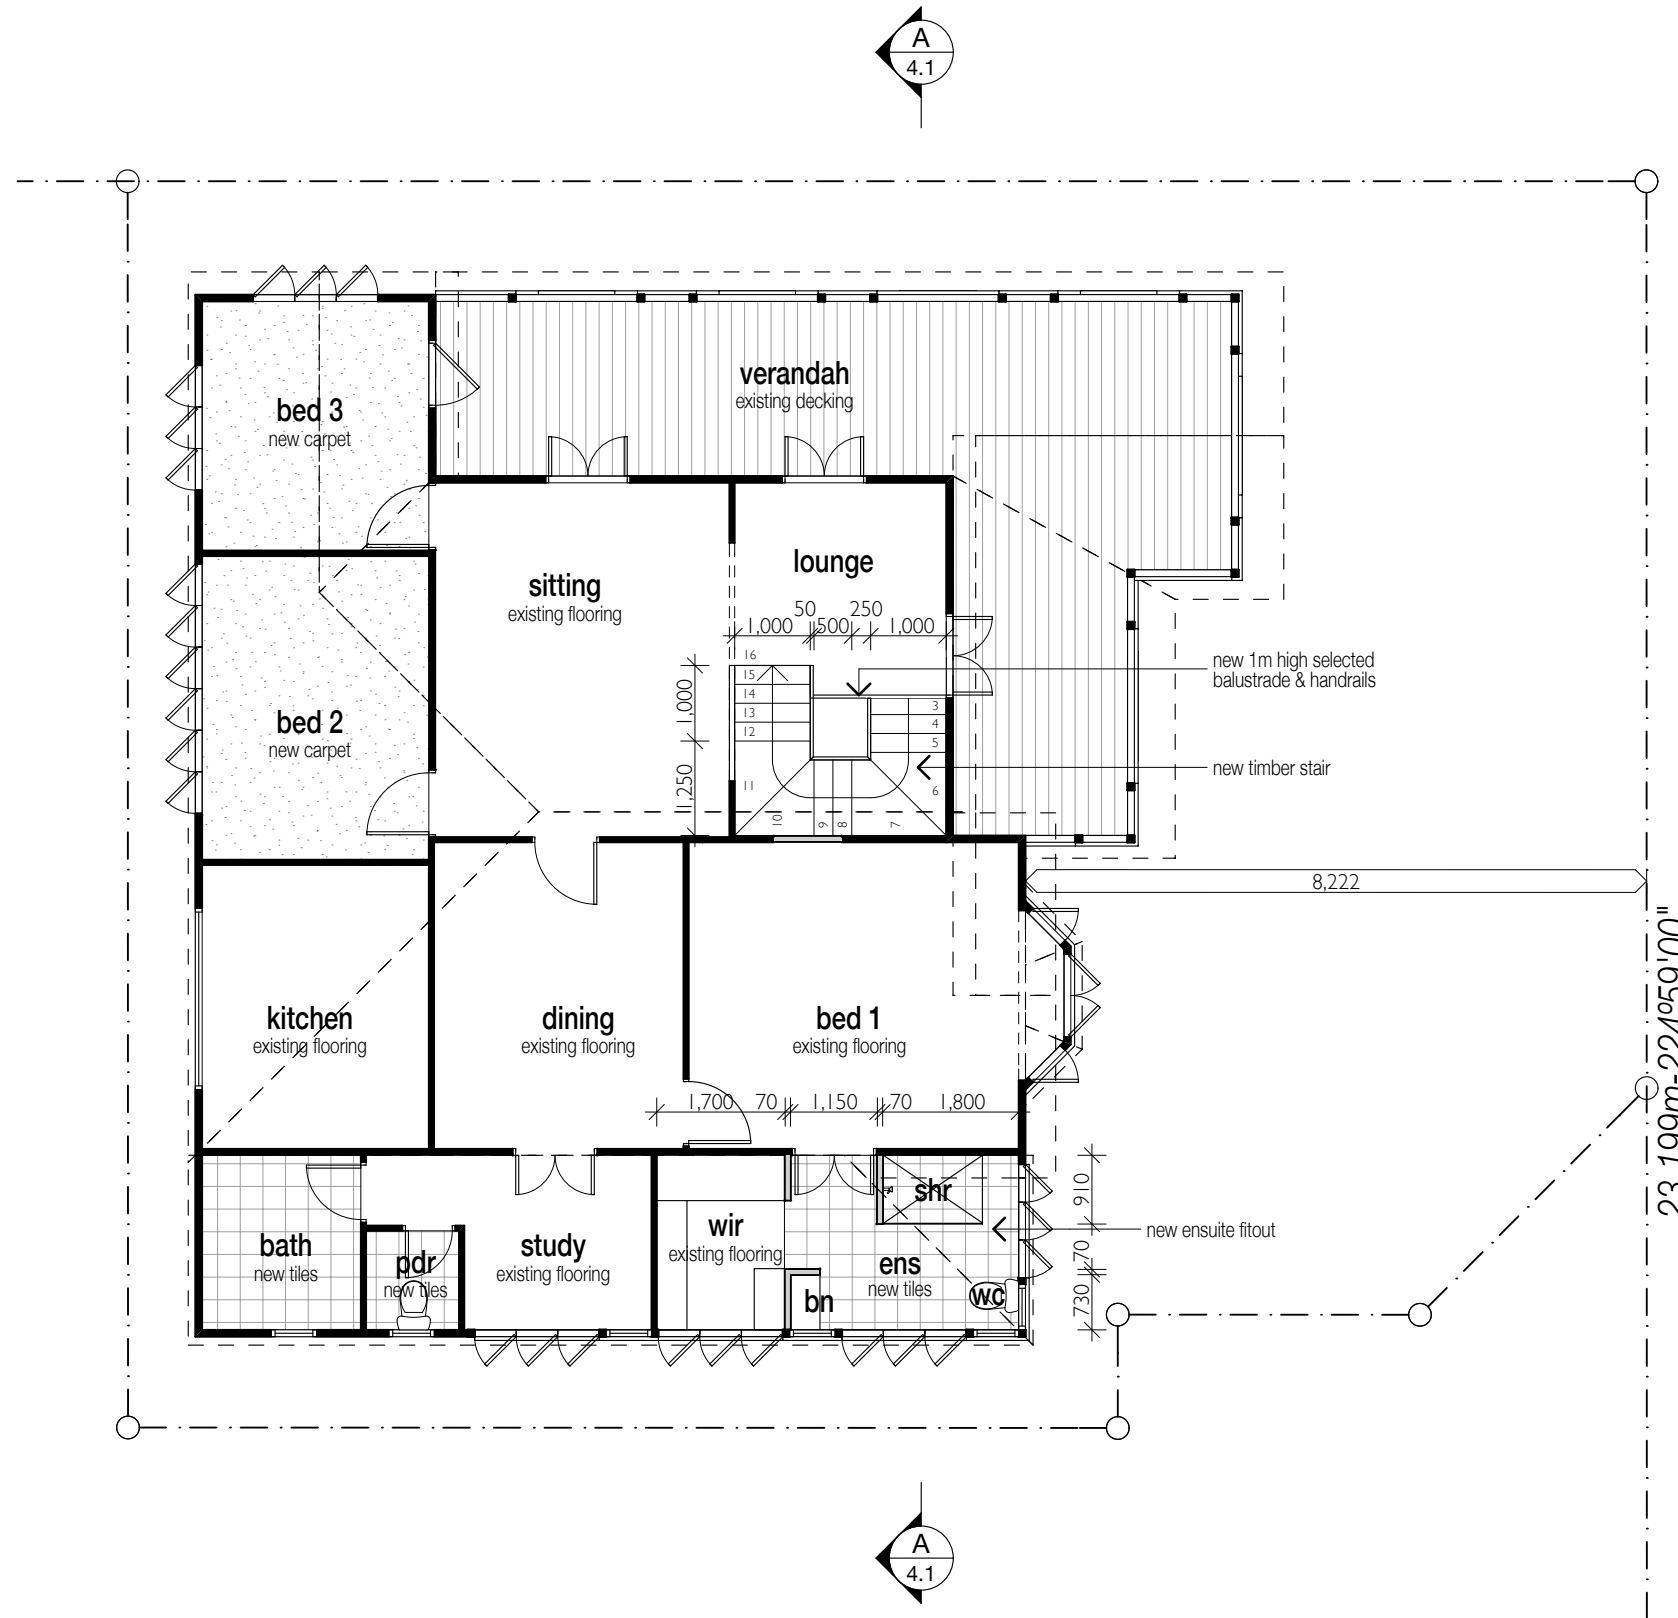

## BA ISSUE

SUBJECT TO PLANNING & CERTIFICATION APPROVALS

 

PROJECT  
Single Unit Dwelling  
35 Crown Street  
Holland Park Q

DRAWING TITLE  
Proposed First Floor Plan

DRAWN  
O.G.E

DATE  
24/06/2014

SCALE @ A3  
1:100

CLIENT  
Neil Walker

PROJECT No.  
13029

DRAWING No.  
BA2.5

ISSUE No.  
**A**

THIS DESIGN IS THE PROPERTY OF THE ARCHITECT. UNAUTHORISED USE OR REPRODUCTION WHOLLY OR IN PART MAY RESULT IN LEGAL ACTION.

O.G.E Group Pty. Ltd.  
Reg. No. 4212

Level 1 "The Old Courthouse"  
4 First Avenue, Maroochydore Q 4558

PO Box 1687  
Buddina Q 4575

design@ogegroup.com.au  
www.ogegroup.com.au

T 5444 8883  
F 5444 8887


**O.G.E**  
**GROUP**  
ARCHITECTS



ISSUE	DATE	AMENDMENT	BY
A	24.06.2014	BA Issue	NC

NOTE: Figured dimensions to be taken in preference to scaled. Verify all dimensions on site before commencing work or making shop drawings. When printing from electronic files it is the responsibility of the operator to ensure the required scale is achieved.

# SUD House Renovation - Proposed Roof Plan

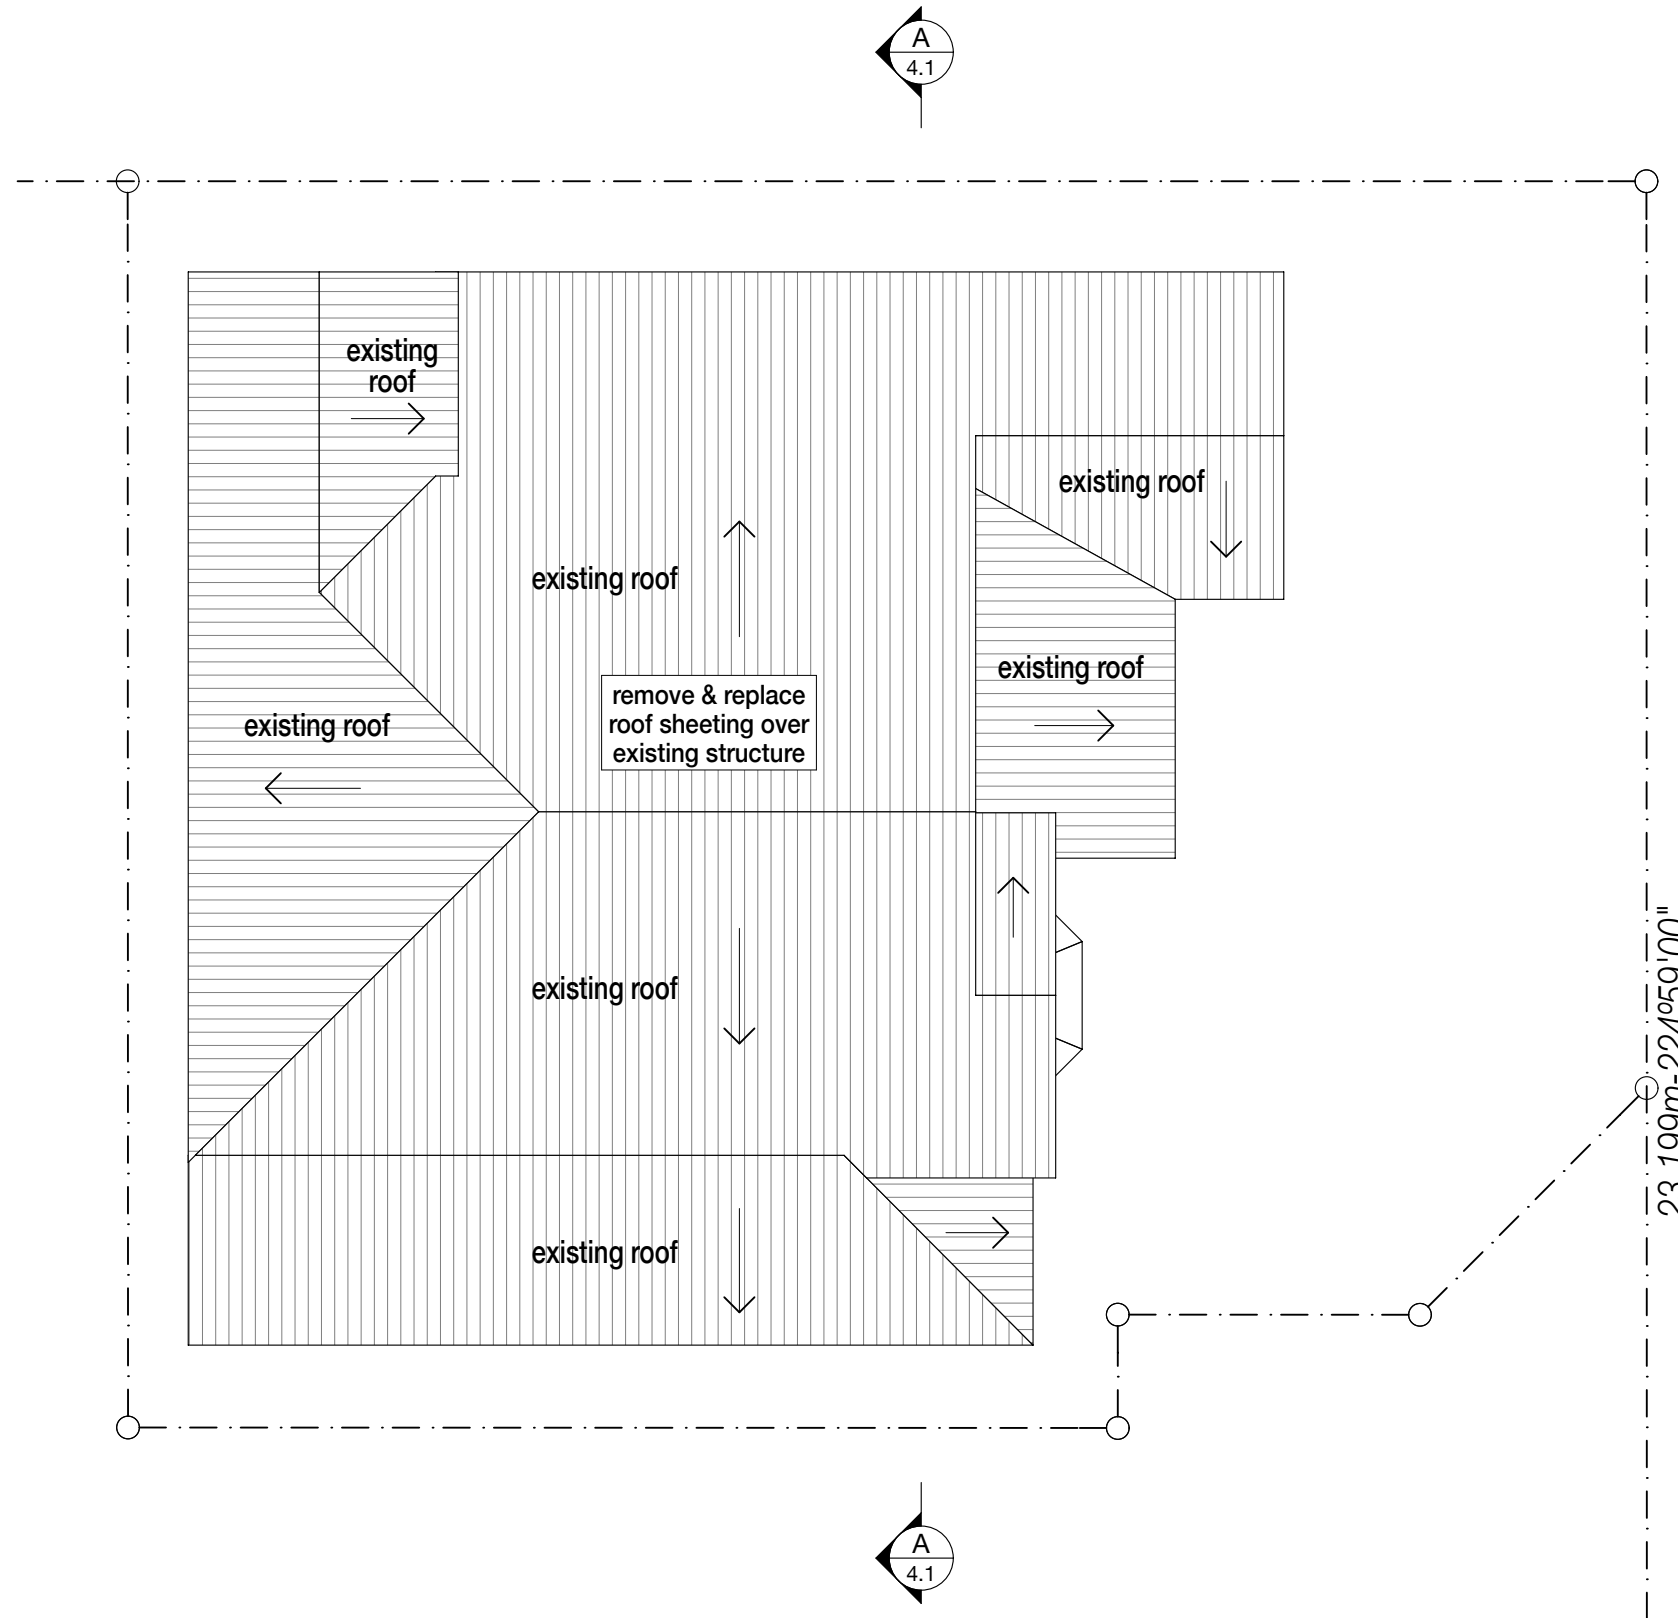

## BA ISSUE

SUBJECT TO PLANNING & CERTIFICATION APPROVALS

A 24.06.2014 BA Issue NC

ISSUE	DATE	AMENDMENT	BY

NOTE: Figured dimensions to be taken in preference to scaled. Verify all dimensions on site before commencing work or making shop drawings. When printing from electronic files it is the responsibility of the operator to ensure the required scale is achieved.

0 0.5 1 2.5 5  
SCALE 1:100



PROJECT  
Single Unit Dwelling  
35 Crown Street  
Holland Park Q

DRAWING TITLE  
Proposed Roof Plan  
  
CLIENT  
Neil Walker

DRAWN  
O.G.E  
  
PROJECT No.  
13029

DATE  
24/06/2014  
  
DRAWING No.  
BA2.6

SCALE @ A3  
1:100  
  
ISSUE No.  
**A**

THIS DESIGN IS THE PROPERTY OF THE ARCHITECT. UNAUTHORISED USE OR REPRODUCTION WHOLLY OR IN PART MAY RESULT IN LEGAL ACTION.

O.G.E Group Pty. Ltd.  
Reg. No. 4212

Level 1 "The Old Courthouse"  
4 First Avenue, Maroochydore Q 4558

PO Box 1687  
Buddina Q 4575


design@ogegroup.com.au  
www.ogegroup.com.au

T 5444 8883  
F 5444 8887

**O.G.E**  
**GROUP**  
ARCHITECTS



# SUD House Renovation - Elevation (1)

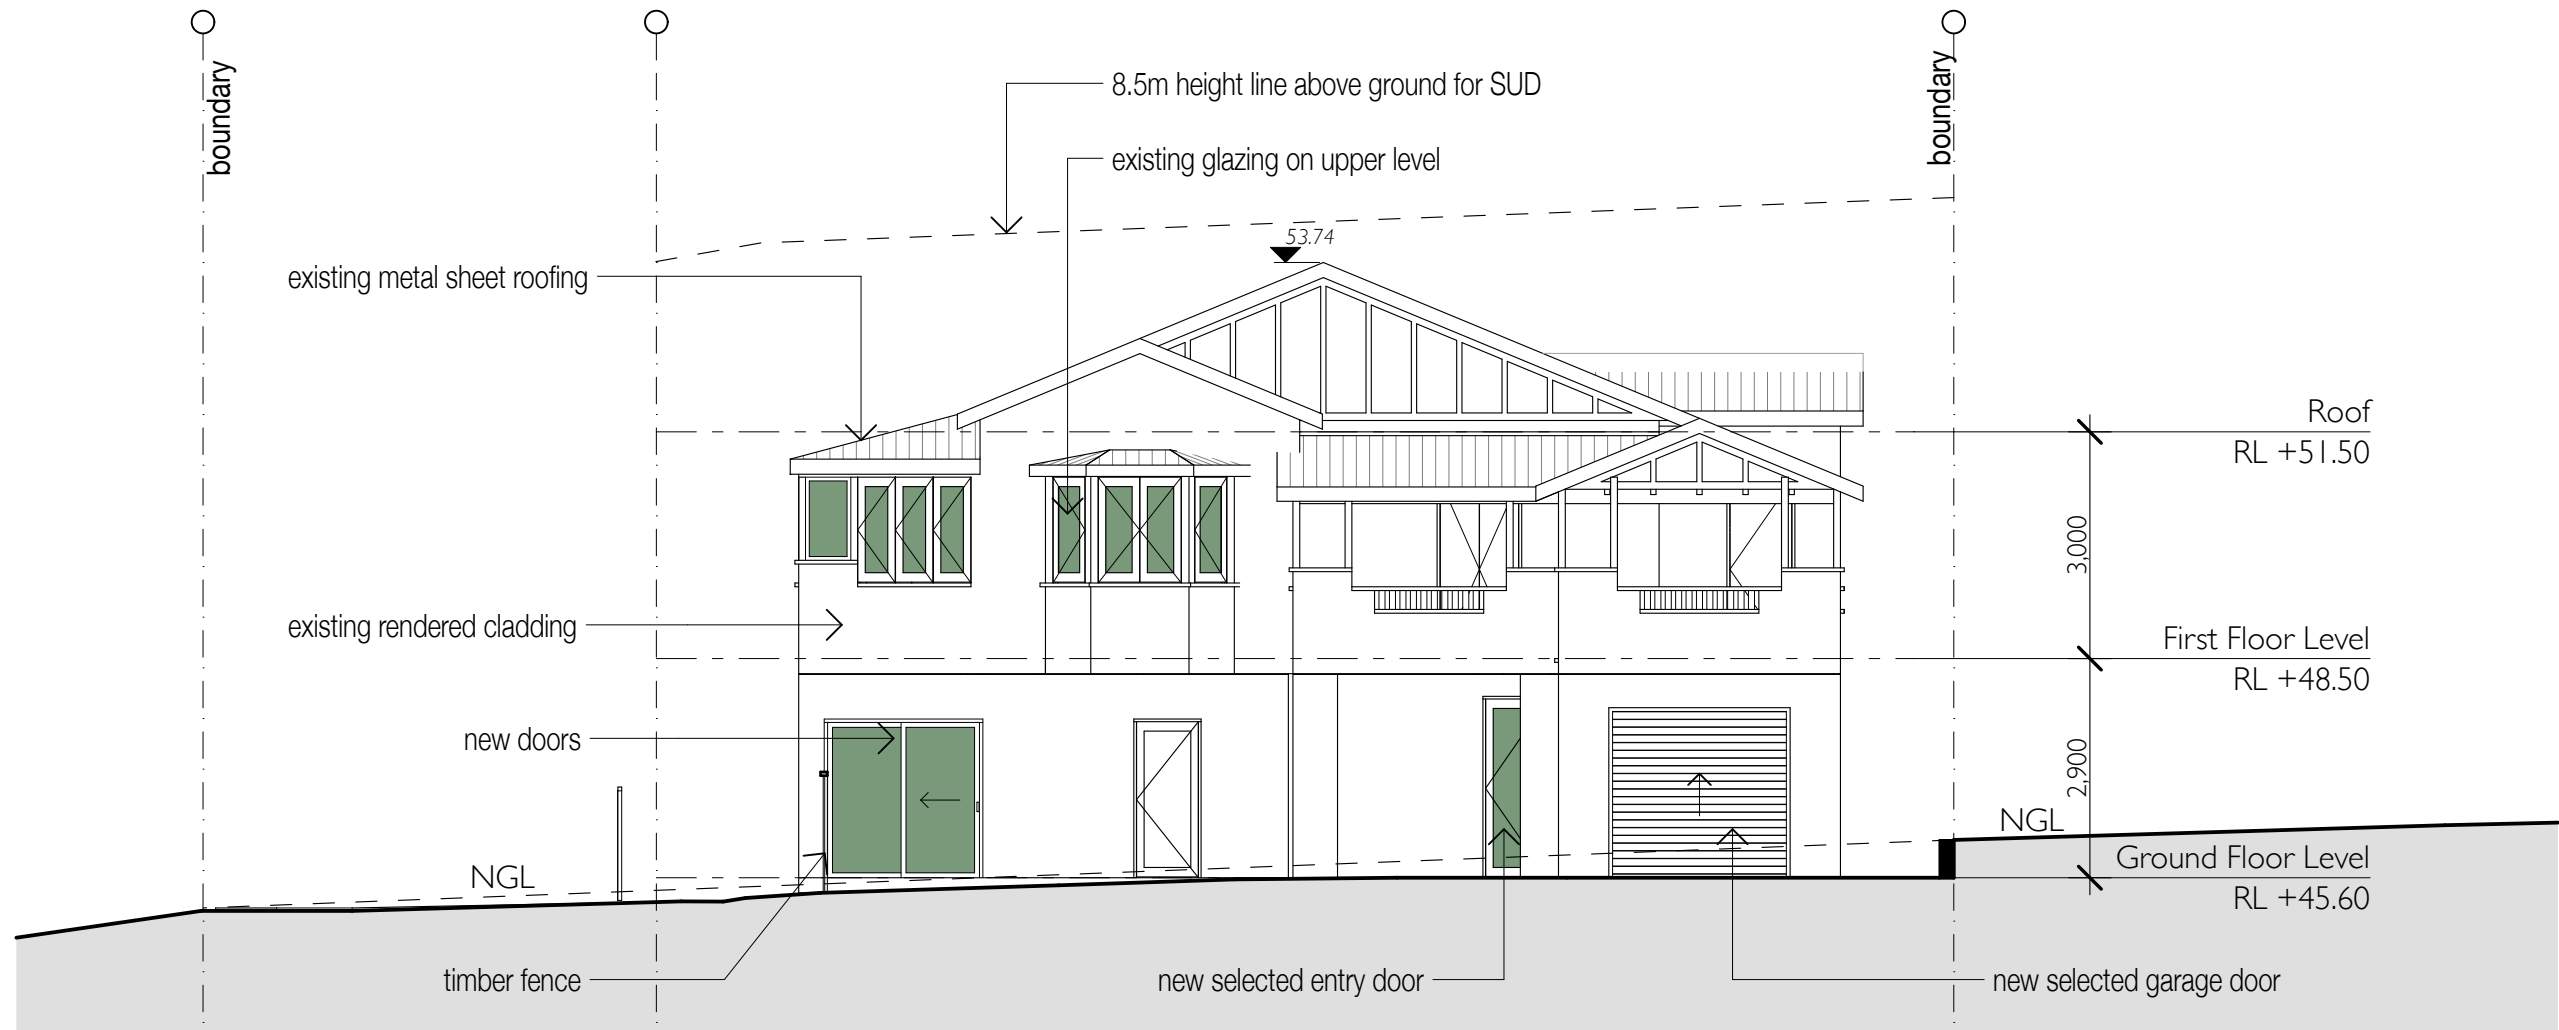

A 24.06.2014 BA Issue NC  
 ISSUE DATE AMENDMENT BY  
 NOTE: Figured dimensions to be taken in preference to scaled. Verify all dimensions on site before commencing work or making shop drawings. When printing from electronic files it is the responsibility of the operator to ensure the required scale is achieved.

## BA ISSUE

SUBJECT TO PLANNING & CERTIFICATION APPROVALS

0 0.5 1 2.5 5  
 SCALE 1:100



PROJECT  
 Single Unit Dwelling  
 35 Crown Street  
 Holland Park Q

DRAWING TITLE  
 Elevation (1)  
 CLIENT  
 Neil Walker

DRAWN  
 O.G.E.  
 PROJECT No.  
 13029

DATE  
 24/06/2014  
 DRAWING No.  
 BA3.1


SCALE @ A3  
 1:100  
 ISSUE No.  
 A

THIS DESIGN IS THE PROPERTY OF THE ARCHITECT. UNAUTHORISED USE OR REPRODUCTION WHOLLY OR IN PART MAY RESULT IN LEGAL ACTION.  
 O.G.E Group Pty. Ltd. Reg. No. 4212  
 Level 1 "The Old Courthouse" 4 First Avenue, Maroochydore Q 4558  
 PO Box 1687 Buddina Q 4575  
 design@ogegroup.com.au www.ogegroup.com.au  
 T 5444 8883 F 5444 8887

**O.G.E**  
**GROUP**  
 ARCHITECTS



# SUD House Renovation - Elevation (2)

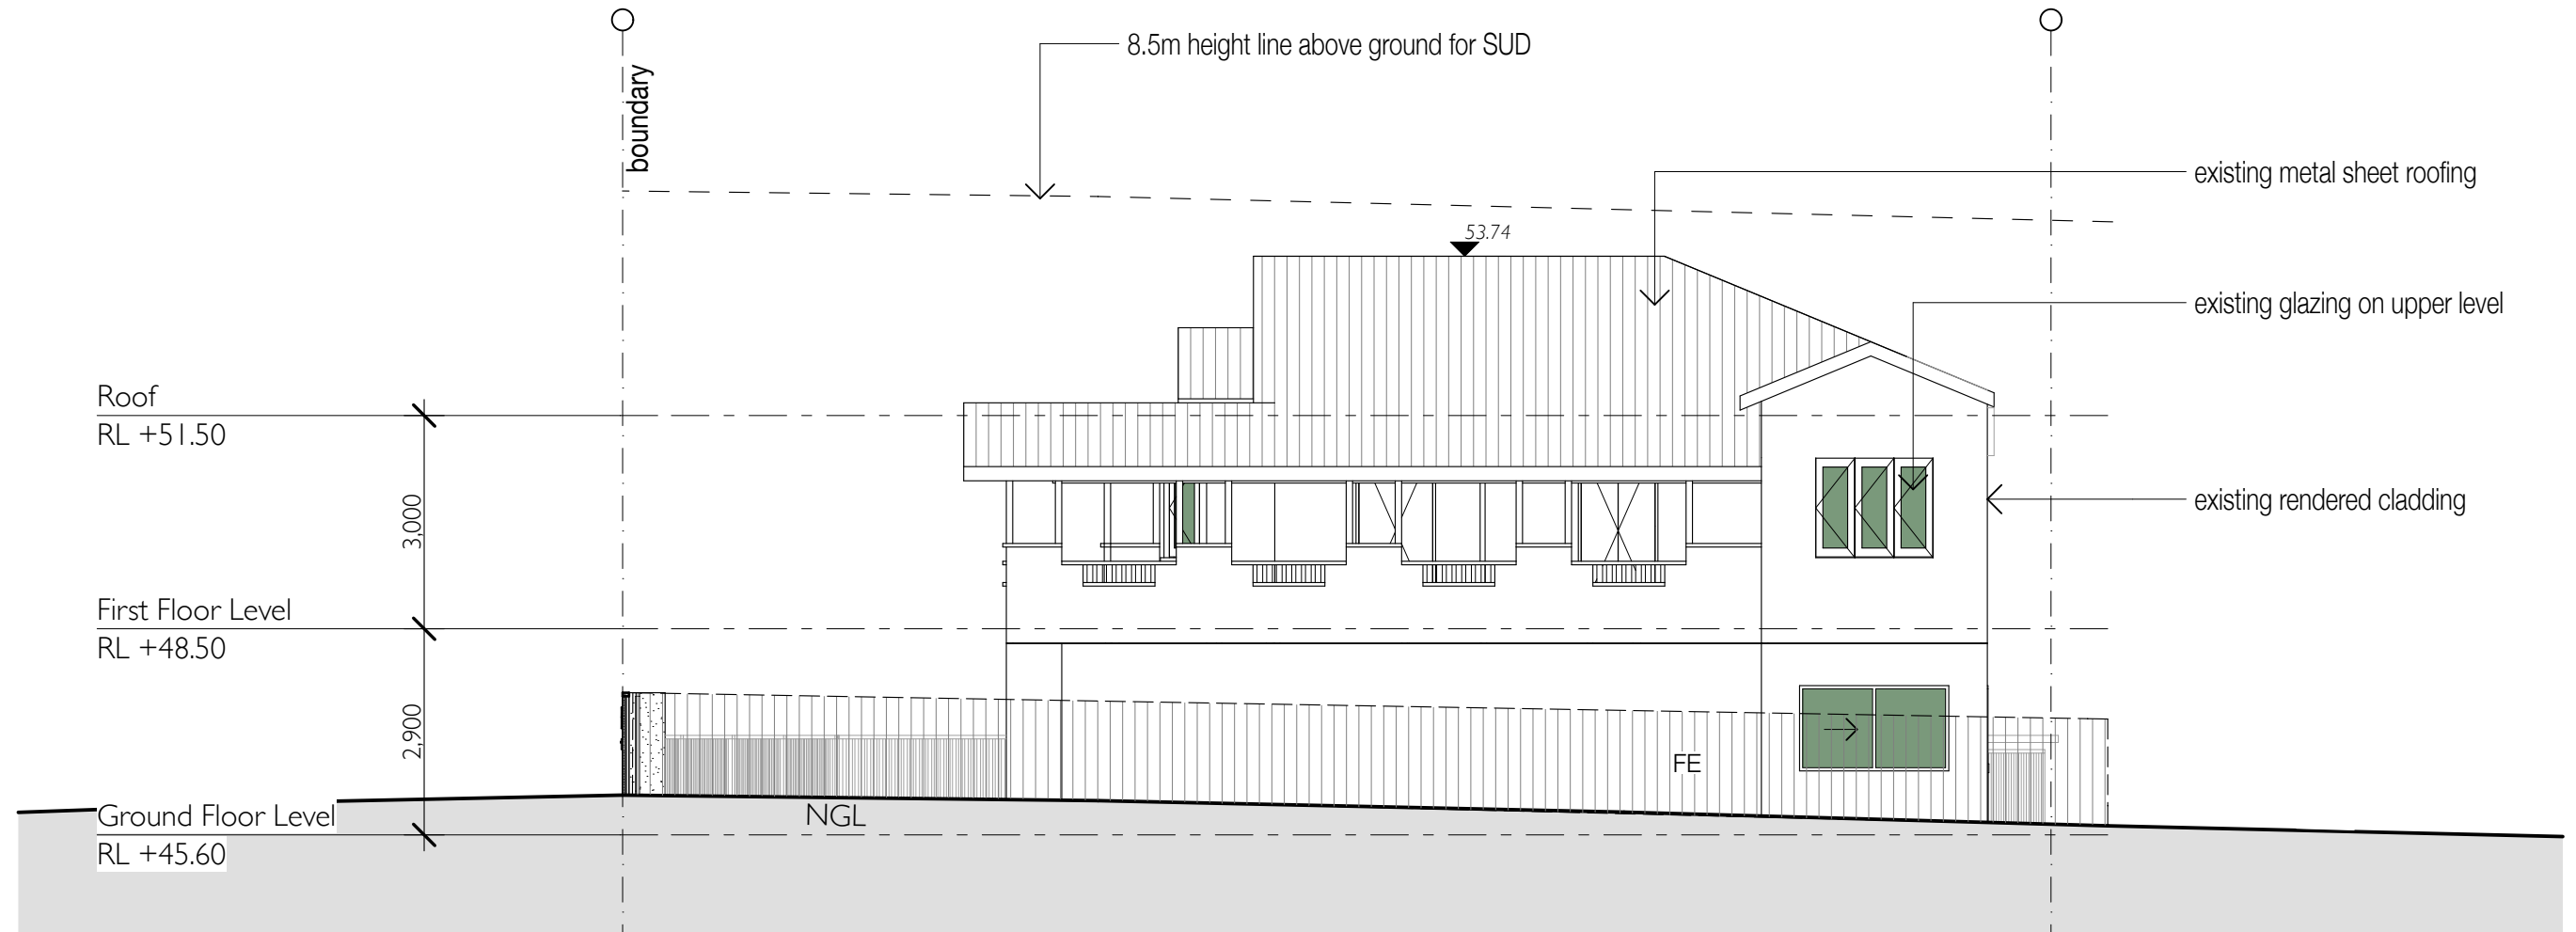


## BA ISSUE

SUBJECT TO PLANNING & CERTIFICATION APPROVALS

A 24.06.2014 BA Issue NC

ISSUE DATE AMENDMENT BY

NOTE: Figured dimensions to be taken in preference to scaled. Verify all dimensions on site before commencing work or making shop drawings. When printing from electronic files it is the responsibility of the operator to ensure the required scale is achieved.

 

PROJECT  
Single Unit Dwelling  
35 Crown Street  
Holland Park Q

DRAWING TITLE  
Elevation (2)  
CLIENT  
Neil Walker

DRAWN  
O.G.E.  
PROJECT No.  
13029

DATE  
24/06/2014  
DRAWING No.  
BA3.2

SCALE @ A3  
1:100  
ISSUE No.  
A

THIS DESIGN IS THE PROPERTY OF THE ARCHITECT. UNAUTHORISED USE OR REPRODUCTION WHOLLY OR IN PART MAY RESULT IN LEGAL ACTION.

O.G.E Group Pty. Ltd.  
Reg. No. 4212

Level 1 "The Old Courthouse"  
4 First Avenue, Maroochydore Q 4558

PO Box 1687  
Buddina Q 4575


design@ogegroup.com.au  
www.ogegroup.com.au

T 5444 8883  
F 5444 8887

**O.G.E**  
**GROUP**  
ARCHITECTS




# SUD House Renovation - Elevation (3)

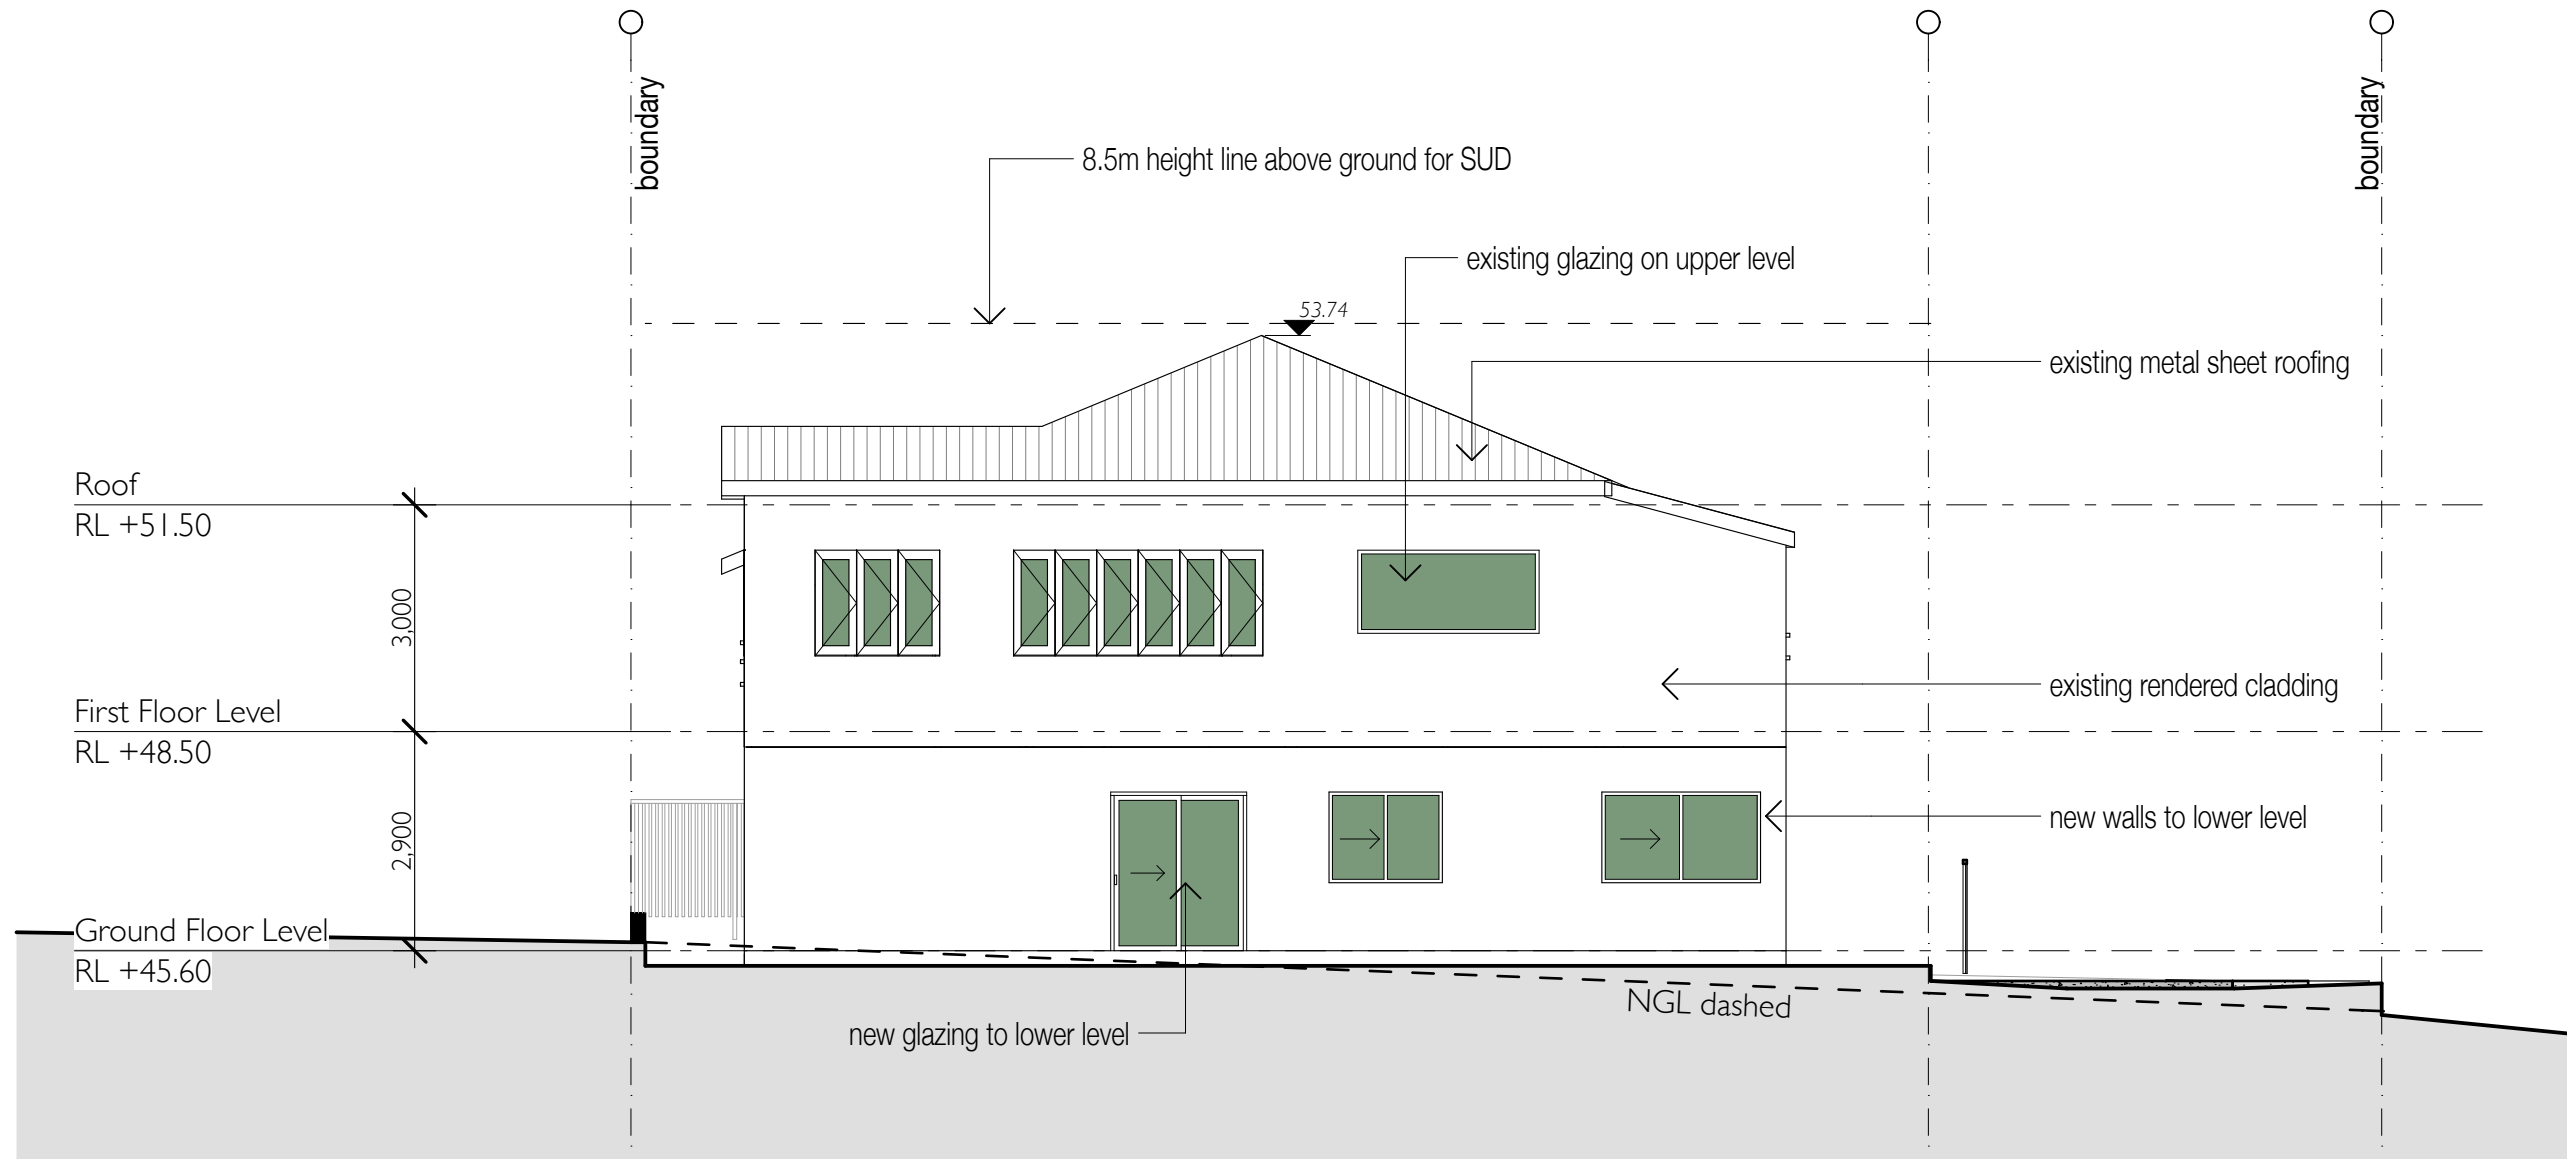

## BA ISSUE

SUBJECT TO PLANNING & CERTIFICATION APPROVALS

 

A 24.06.2014 BA Issue NC  
 ISSUE DATE AMENDMENT BY  
NOTE: Figured dimensions to be taken in preference to scaled. Verify all dimensions on site before commencing work or making shop drawings. When printing from electronic files it is the responsibility of the operator to ensure the required scale is achieved.



PROJECT  
 Single Unit Dwelling  
 35 Crown Street  
 Holland Park Q

DRAWING TITLE  
 Elevation (3)  
 CLIENT  
 Neil Walker


DRAWN  
 O.G.E  
 DATE  
 24/06/2014  
 SCALE @ A3  
 1:100  
 PROJECT No.  
 13029  
 DRAWING No.  
 BA3.3  
 ISSUE No.  
 A

THIS DESIGN IS THE PROPERTY OF THE ARCHITECT. UNAUTHORISED USE OR REPRODUCTION WHOLLY OR IN PART MAY RESULT IN LEGAL ACTION.  
 O.G.E Group Pty. Ltd. Level 1 "The Old Courthouse" PO Box 1687 design@ogegroup.com.au T 5444 8883  
 Reg. No. 4212 4 First Avenue, Maroochydore Q 4558 Buddina Q 4575 www.ogegroup.com.au F 5444 8887

**O.G.E**  
**GROUP**  
 ARCHITECTS




# SUD House Renovation - Elevation (4)

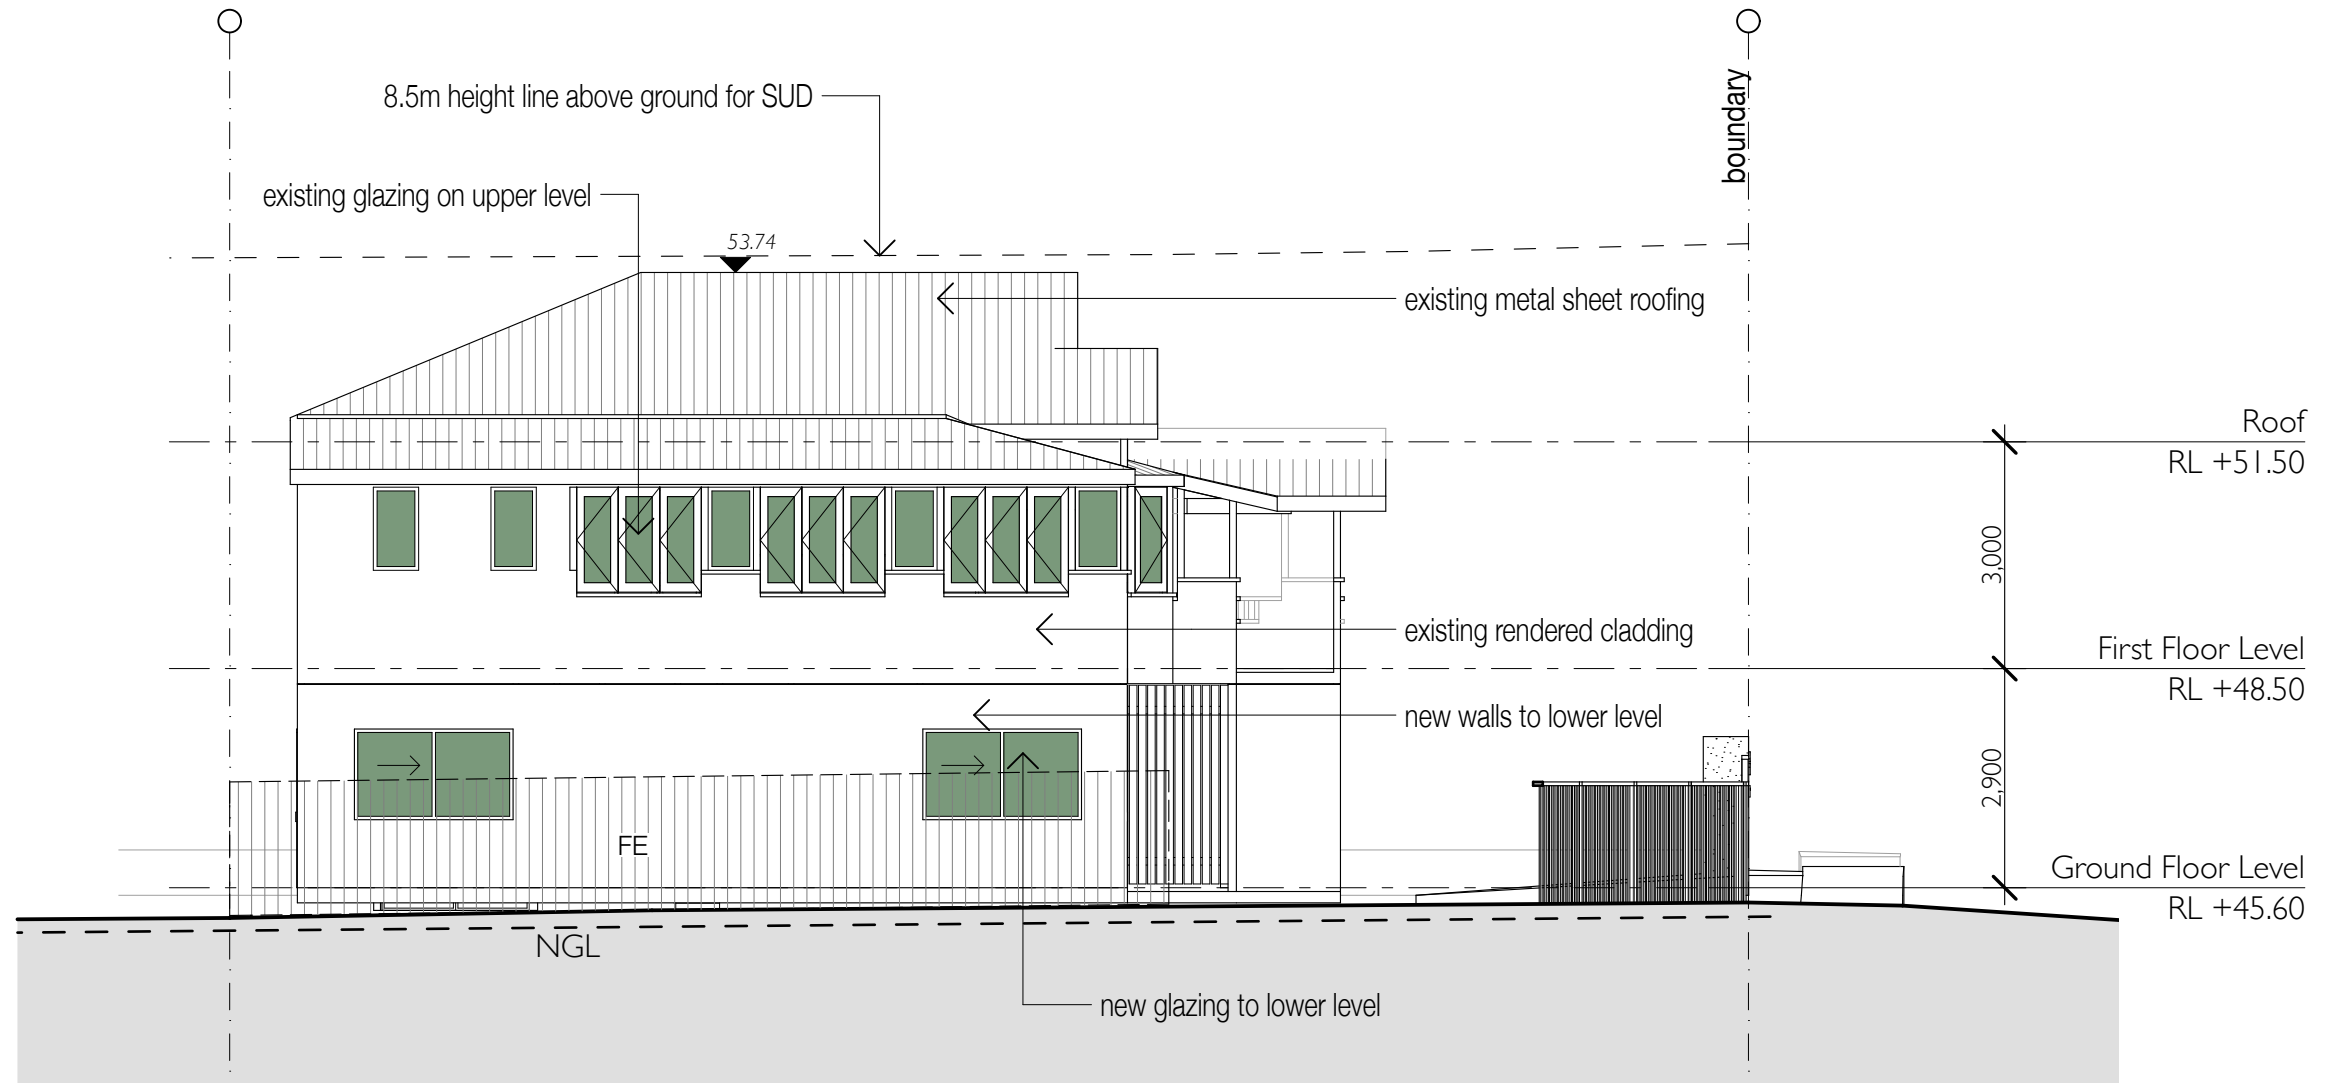

## BA ISSUE

SUBJECT TO PLANNING & CERTIFICATION APPROVALS

 

A 24.06.2014 BA Issue NC  
 ISSUE DATE AMENDMENT BY  
NOTE: Figured dimensions to be taken in preference to scaled. Verify all dimensions on site before commencing work or making shop drawings. When printing from electronic files it is the responsibility of the operator to ensure the required scale is achieved.



PROJECT  
 Single Unit Dwelling  
 35 Crown Street  
 Holland Park Q

DRAWING TITLE  
 Elevation (4)  
 CLIENT  
 Neil Walker

DRAWN  
 O.G.E.  
 DATE  
 24/06/2014  
 PROJECT No.  
 13029  
 DRAWING No.  
 BA3.4


SCALE @ A3  
 1:100  
 ISSUE No.  
**A**

THIS DESIGN IS THE PROPERTY OF THE ARCHITECT. UNAUTHORISED USE OR REPRODUCTION WHOLLY OR IN PART MAY RESULT IN LEGAL ACTION.  
 O.G.E Group Pty. Ltd. Reg. No. 4212  
 Level 1 "The Old Courthouse" 4 First Avenue, Maroochydore Q 4558  
 PO Box 1687 Buddina Q 4575  
 design@ogegroup.com.au www.ogegroup.com.au  
 T 5444 8883 F 5444 8887

**O.G.E**  
**GROUP**  
 ARCHITECTS




# SUD House Renovation - Section A

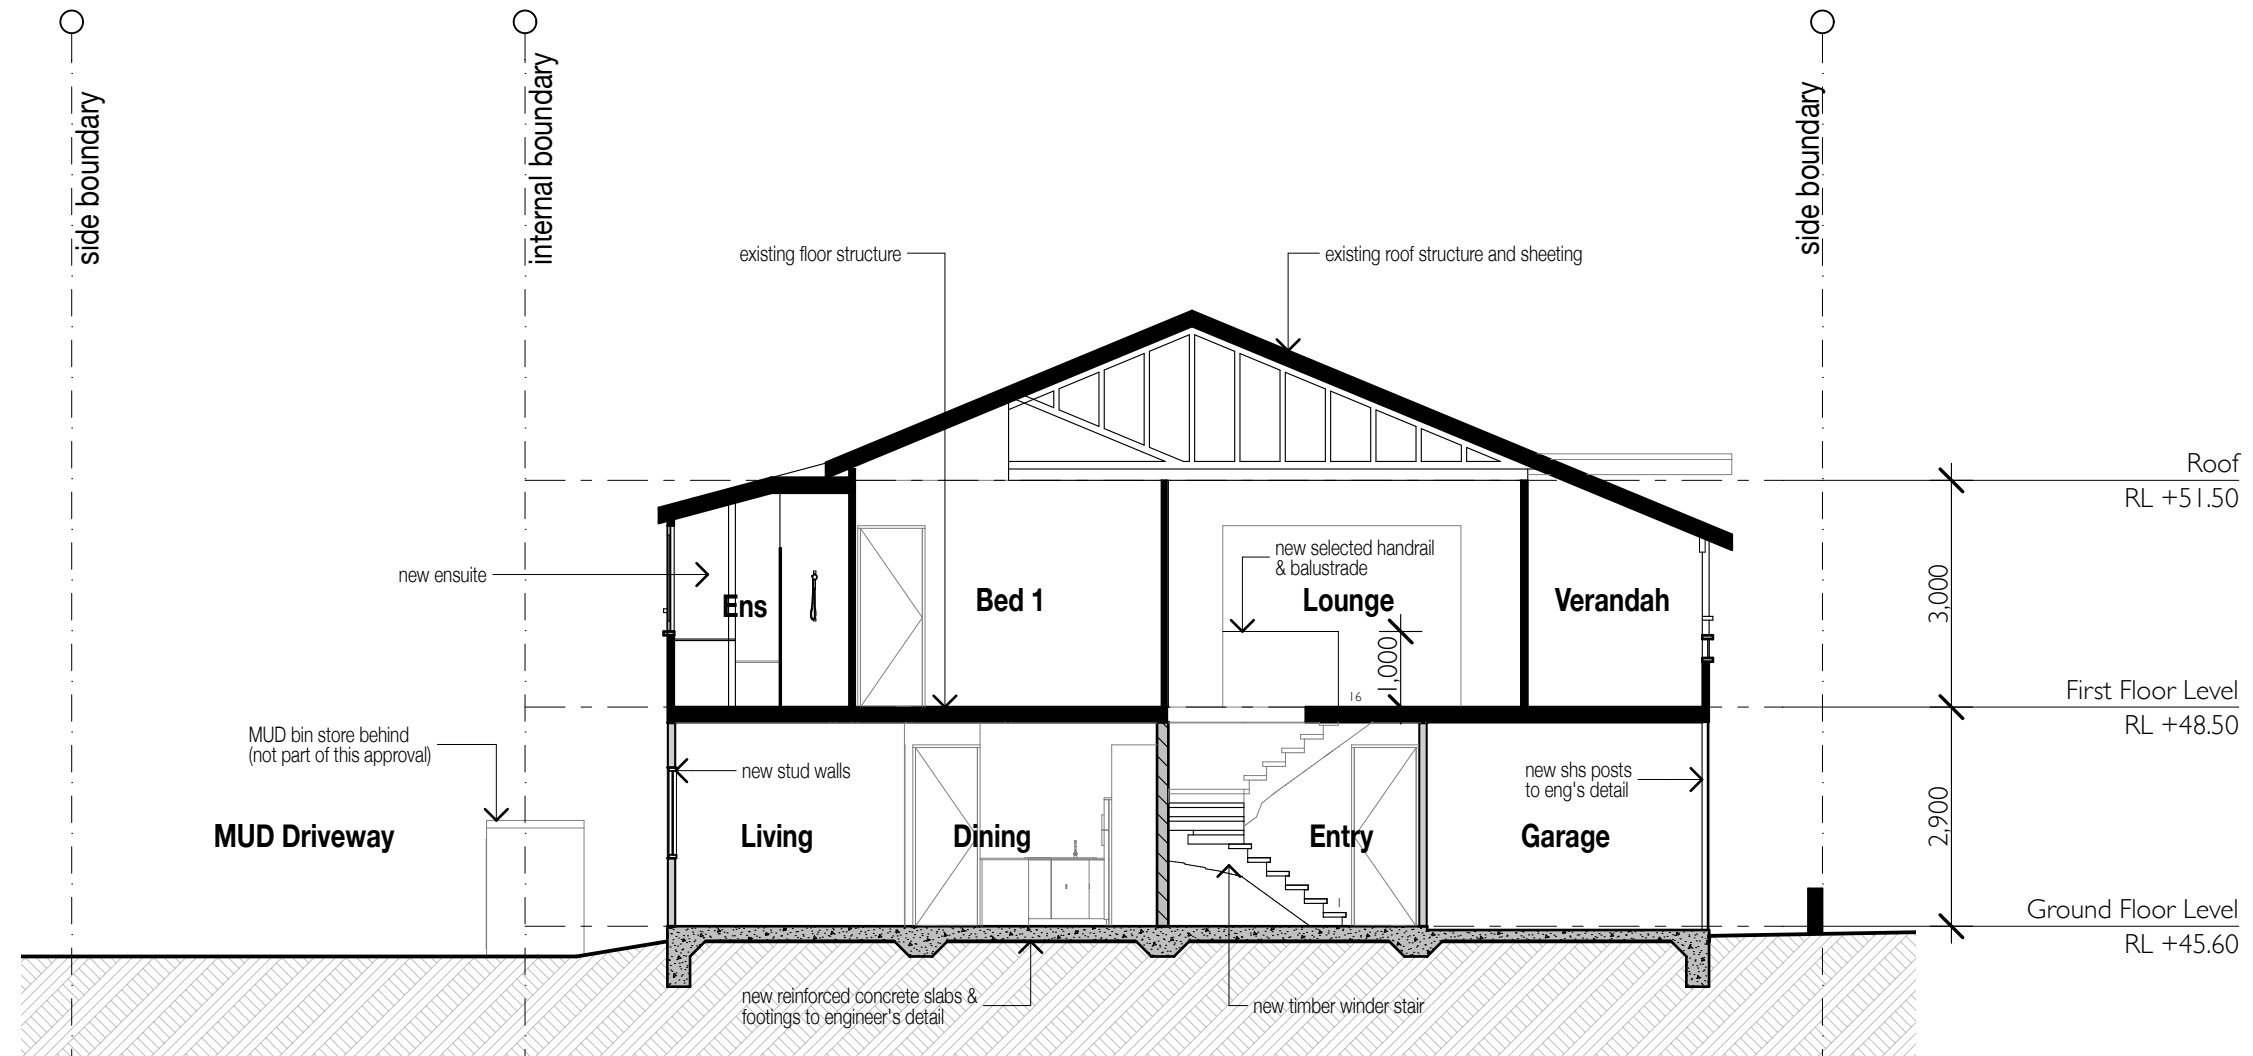

## BA ISSUE

SUBJECT TO PLANNING & CERTIFICATION APPROVALS

 

A 24.06.2014 BA Issue NC  
 ISSUE DATE AMENDMENT BY  
 NOTE: Figured dimensions to be taken in preference to scaled. Verify all dimensions on site before commencing work or making shop drawings. When printing from electronic files it is the responsibility of the operator to ensure the required scale is achieved.



PROJECT  
 Single Unit Dwelling  
 35 Crown Street  
 Holland Park Q

DRAWING TITLE  
 Section A  
 CLIENT  
 Neil Walker

DRAWN  
 O.G.E.  
 PROJECT No.  
 13029

DATE  
 24/06/2014  
 DRAWING No.  
 BA4.1

SCALE @ A3  
 1:100  
 ISSUE No.  
 A

THIS DESIGN IS THE PROPERTY OF THE ARCHITECT. UNAUTHORISED USE OR REPRODUCTION WHOLLY OR IN PART MAY RESULT IN LEGAL ACTION.  
 O.G.E Group Pty. Ltd. Level 1 "The Old Courthouse" PO Box 1687  
 Reg. No. 4212 4 First Avenue, Maroochydore Q 4558 Buddina Q 4575  
 design@ogegroup.com.au T 5444 8883  
 www.ogegroup.com.au F 5444 8887

**O.G.E**  
**GROUP**  
 ARCHITECTS

